


City of Deer Park

Water and Sewer Systems

Mapbook

NE

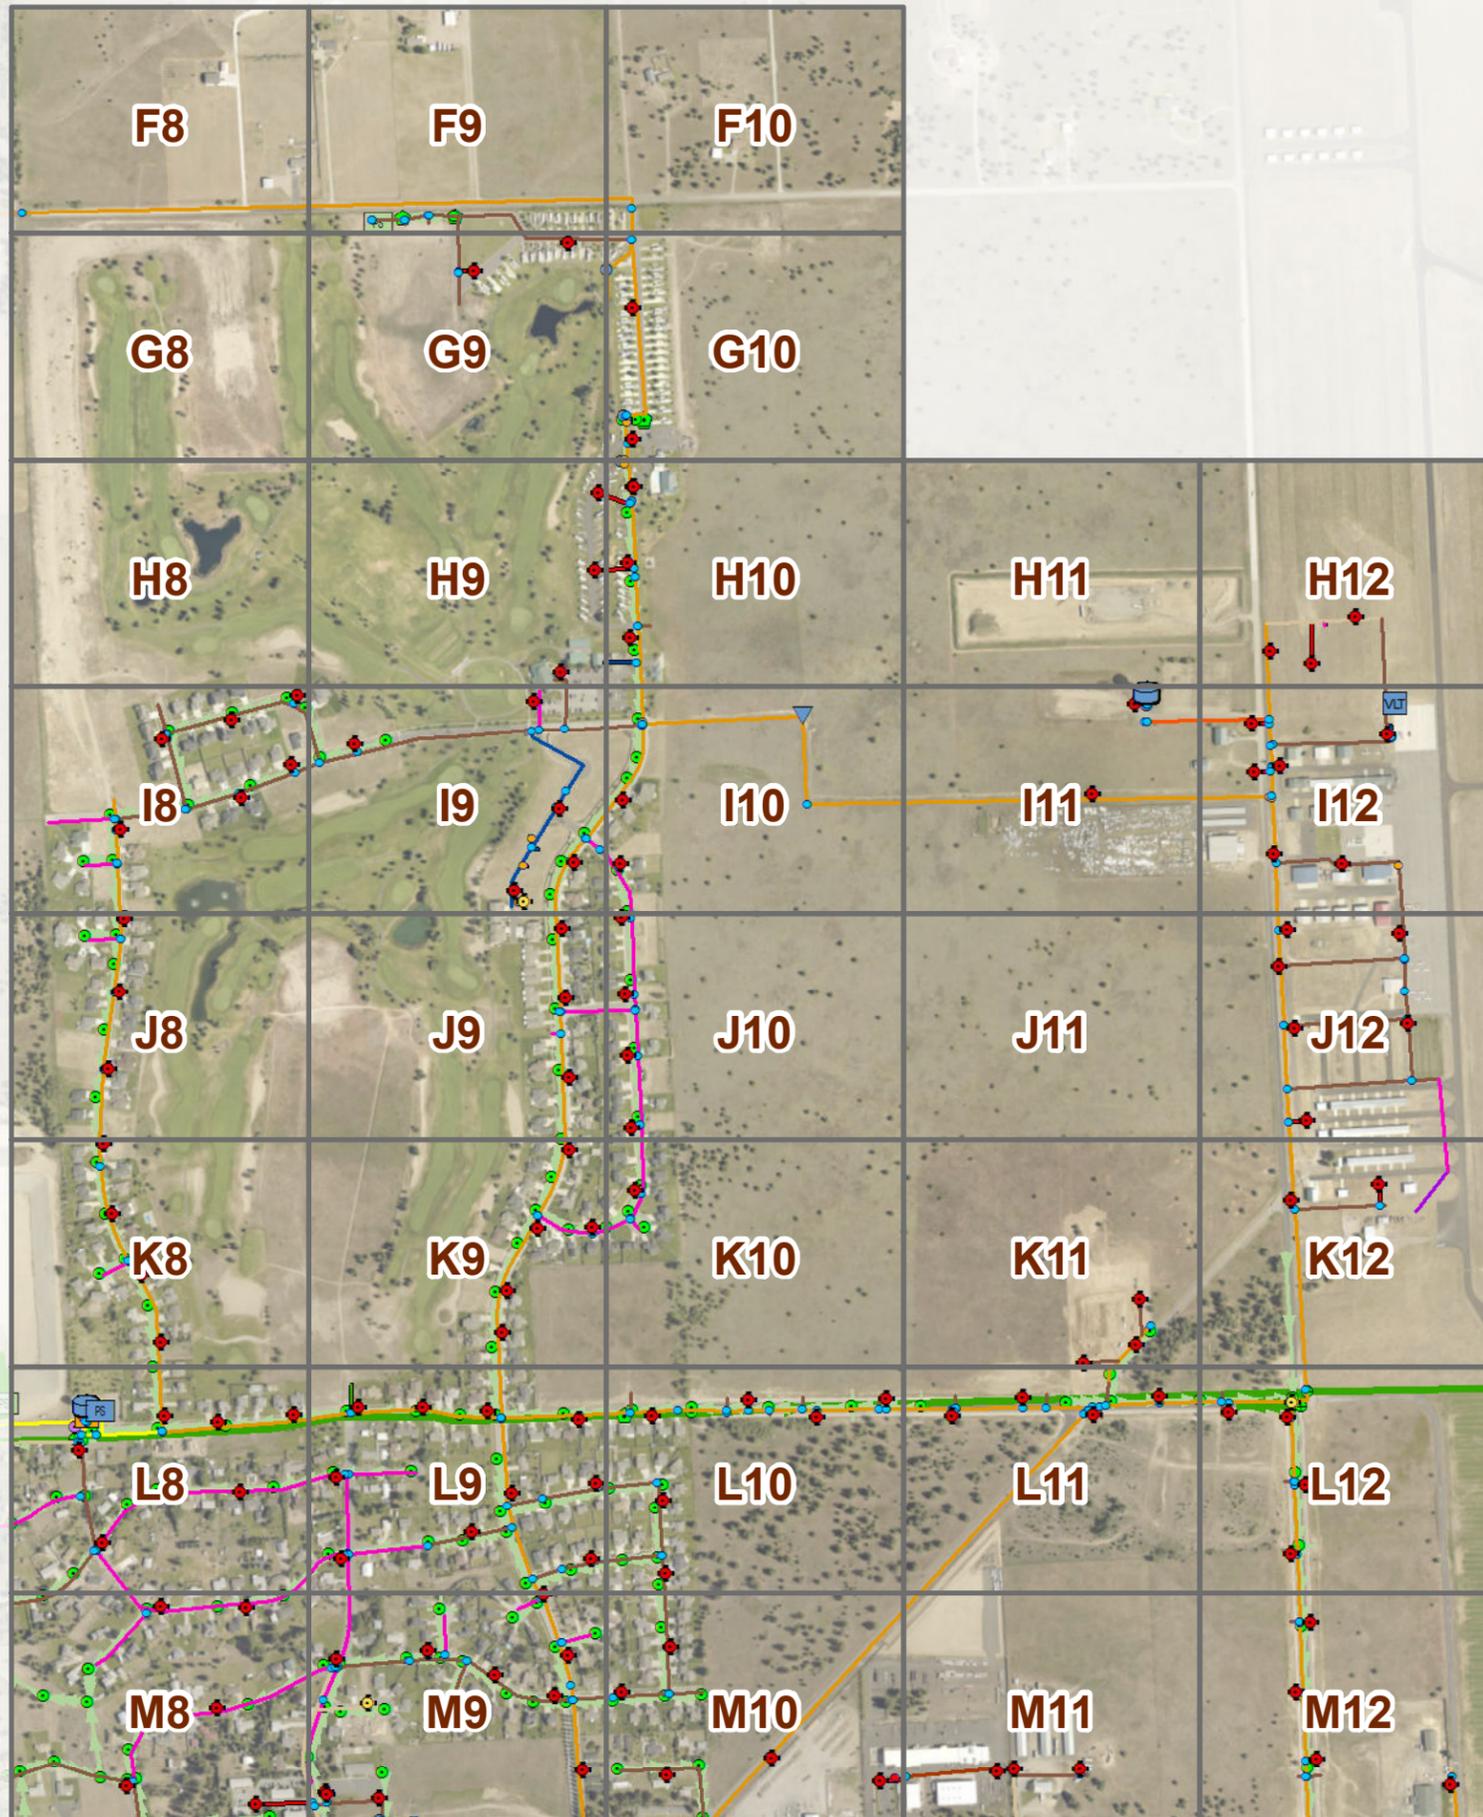

Legend

Pump Station	Sewer Pipe
Reservoir	<i>By Type</i>
PRV Station	Other
Well	Force Main
Fire Hydrant	Water Pipes
Fire Hydrant Not Surveyed	<i>By Diameter</i>
Water Valve	Unknown
Water Valve Not Surveyed	1"
Water MH	2"
Valve Vault	3"
Valve Vault Not Surveyed	4"
Meter Vault Not Surveyed	6"
Fire Dept. Connection	8"
Storm Drain MH	10"
Telephone MH	12"
Gas Valve	14"
Sewer Pump Station	16"
Sewer MH	18"
Sewer MH Not Surveyed	4" - Irrigation
Sewer Cleanout	Pipe Service Line
Sewer Valve	<i>By Type</i>
	Fire line
	Fire supply
	Service
	Stub

Main Map Page Scale
1 inch = 100 feet

Inset Map Page Scale
1 inch = 20 feet

Current Page Scale
1 inch = 800 feet

